

Wawa
PROPOSED

Wawa

Solebury Towns

Lower York Rd

N-Sugan Rd




Old York Rd

S-Sugan Rd

179

W-Bridge St








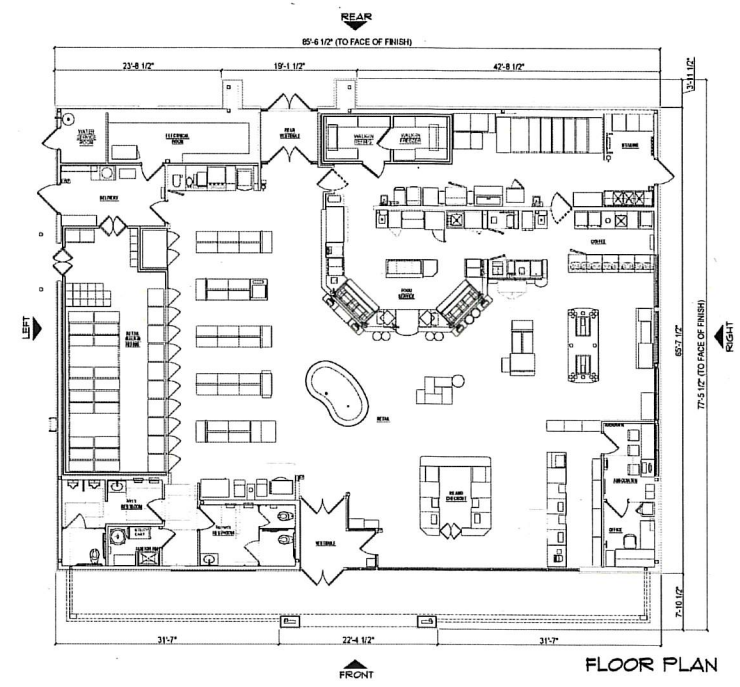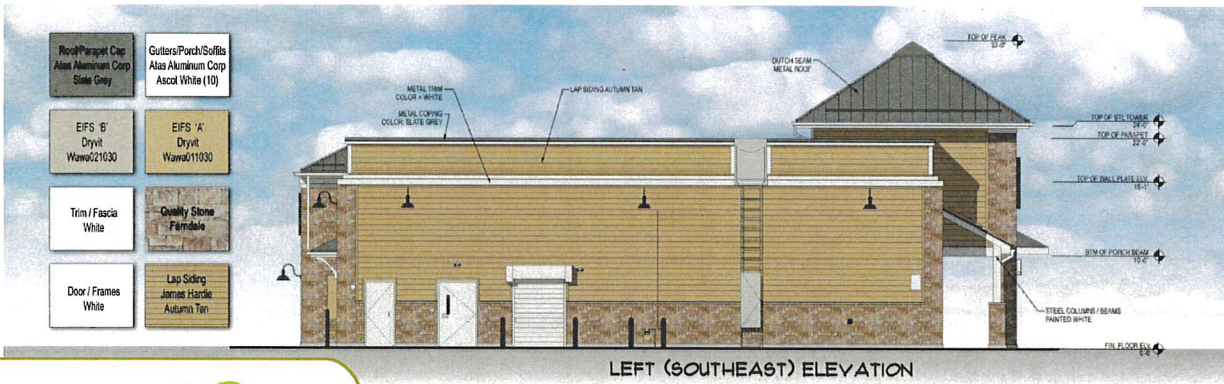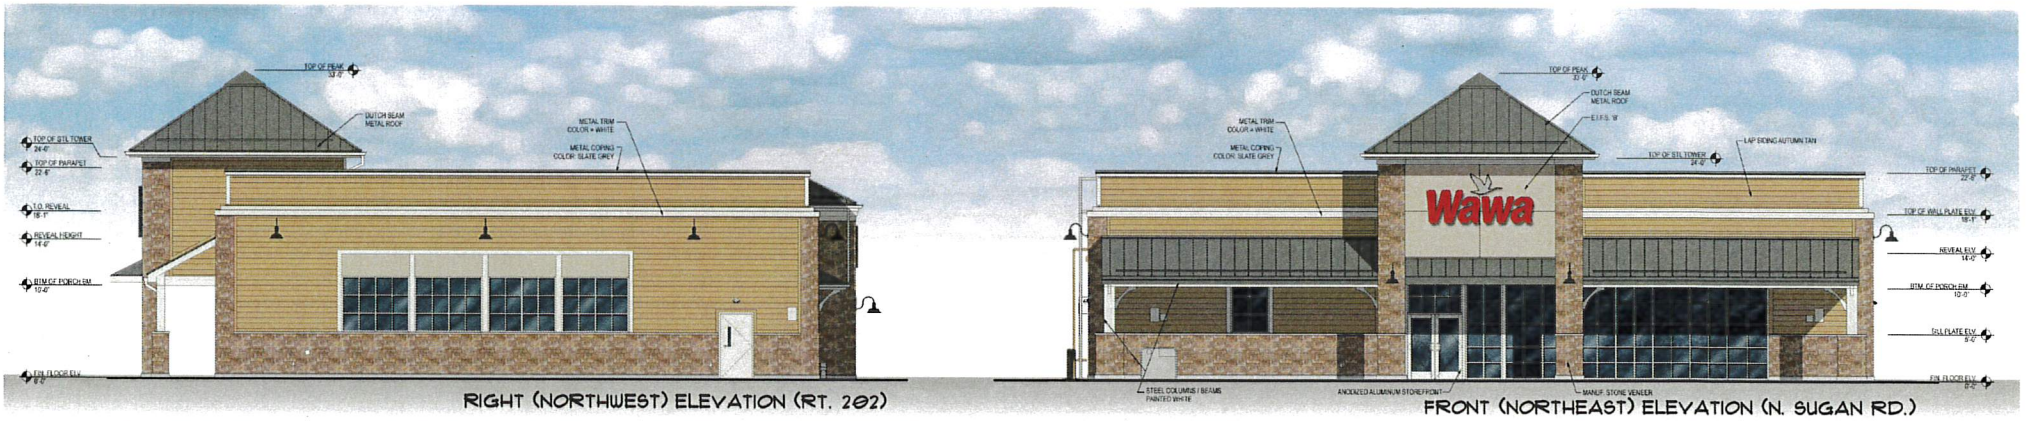


NOTE:
SIGNAGE IS SHOWN FOR REFERENCE ONLY
SEPARATE PERMIT REQUIRED.



WAWA W50 FB | M_v2017.01 - STORE #8111
 Rt. 202 & N. Sugan Rd., New Hope, PA. • C&P Project #2170866 • 12-21-2017

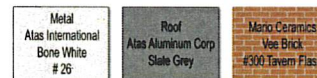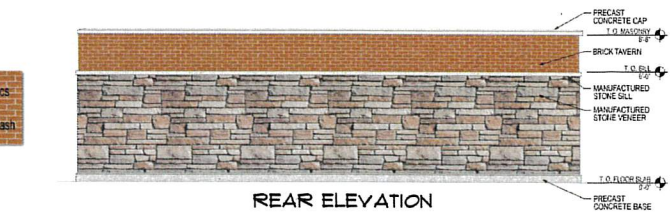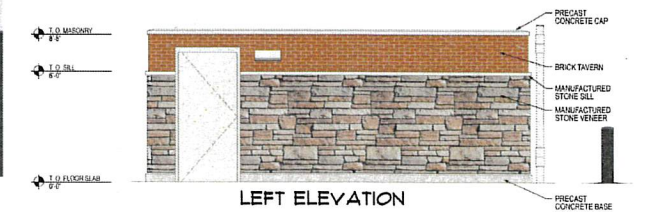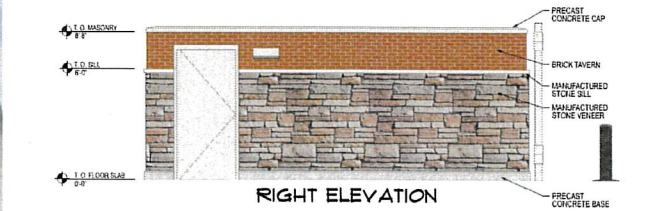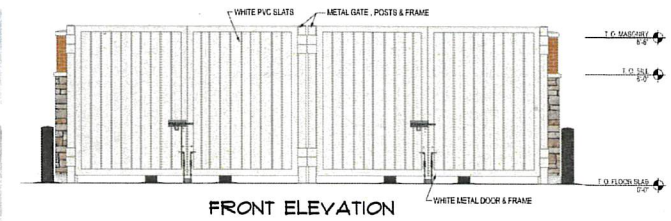

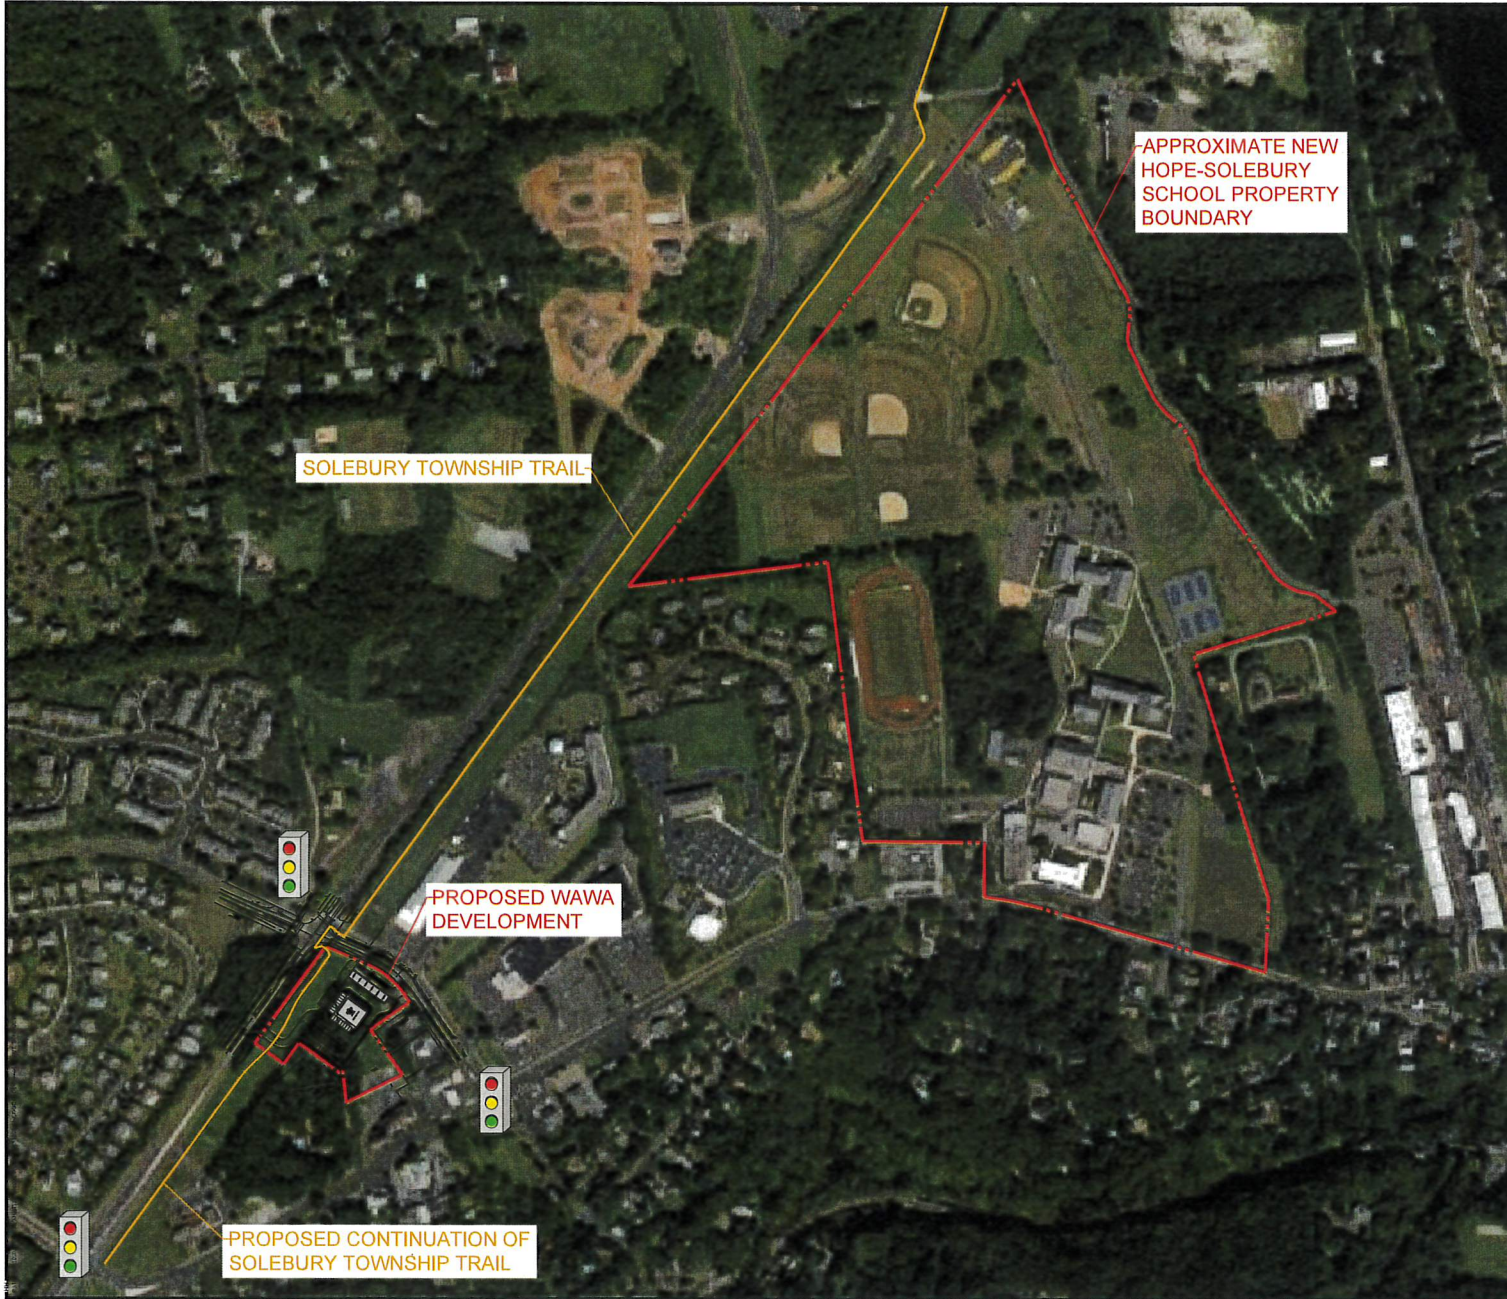


APPROXIMATE NEW HOPE-SOLEBURY SCHOOL PROPERTY BOUNDARY

SOLEBURY TOWNSHIP TRAIL

PROPOSED WAWA DEVELOPMENT

PROPOSED CONTINUATION OF SOLEBURY TOWNSHIP TRAIL

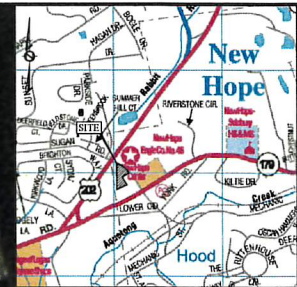

LOCATION MAP
1"=1,000'

BOHLER ENGINEERING
 1600 MANOR DRIVE, SUITE 200
 CHALFONT, PENNSYLVANIA 18914
 Phone: (215) 995-8100 Fax: (215) 995-8102
 www.BohlerEngineering.com

REV	DATE	COMMENT	BY
01	01/17	PER CLIENT COMMENT	PKR

CALL BEFORE YOU DIG!
 PENNSYLVANIA LAW ENFORCES
 LIABILITY FOR DAMAGE TO
 UTILITIES AND SERVICES
 STAGE 1 STOP CALL
 PA1
 1-800-252-2778

NOT APPROVED FOR CONSTRUCTION
 PROJECT No.: PCT105551
 DRAWN BY: J.R.H.
 CHECKED BY: J.R.H.
 DATE: 09/10/11
 SCALE: AS SHOWN
 CAD: JLD
 PCT105551-01-ES-SCHOOL

EXHIBIT
 FOR
BUCKINGHAM RETAIL PARTNERS LLC
 ROUTE 202 AND N. SUGAN ROAD
 NEW HOPE BOROUGH
 BUCKS COUNTY, PA

BOHLER ENGINEERING
 1600 MANOR DRIVE, SUITE 200
 CHALFONT, PENNSYLVANIA 18914
 Phone: (215) 995-8100 Fax: (215) 995-8102
 www.BohlerEngineering.com

J.R. HORNICK
 PROFESSIONAL ENGINEER
 PENNSYLVANIA LICENSE No. PE07304

SHEET TITLE:
EXHIBIT
 SHEET NUMBER:
1 OF 1
 REVISION 1 - 2017.09.11

