


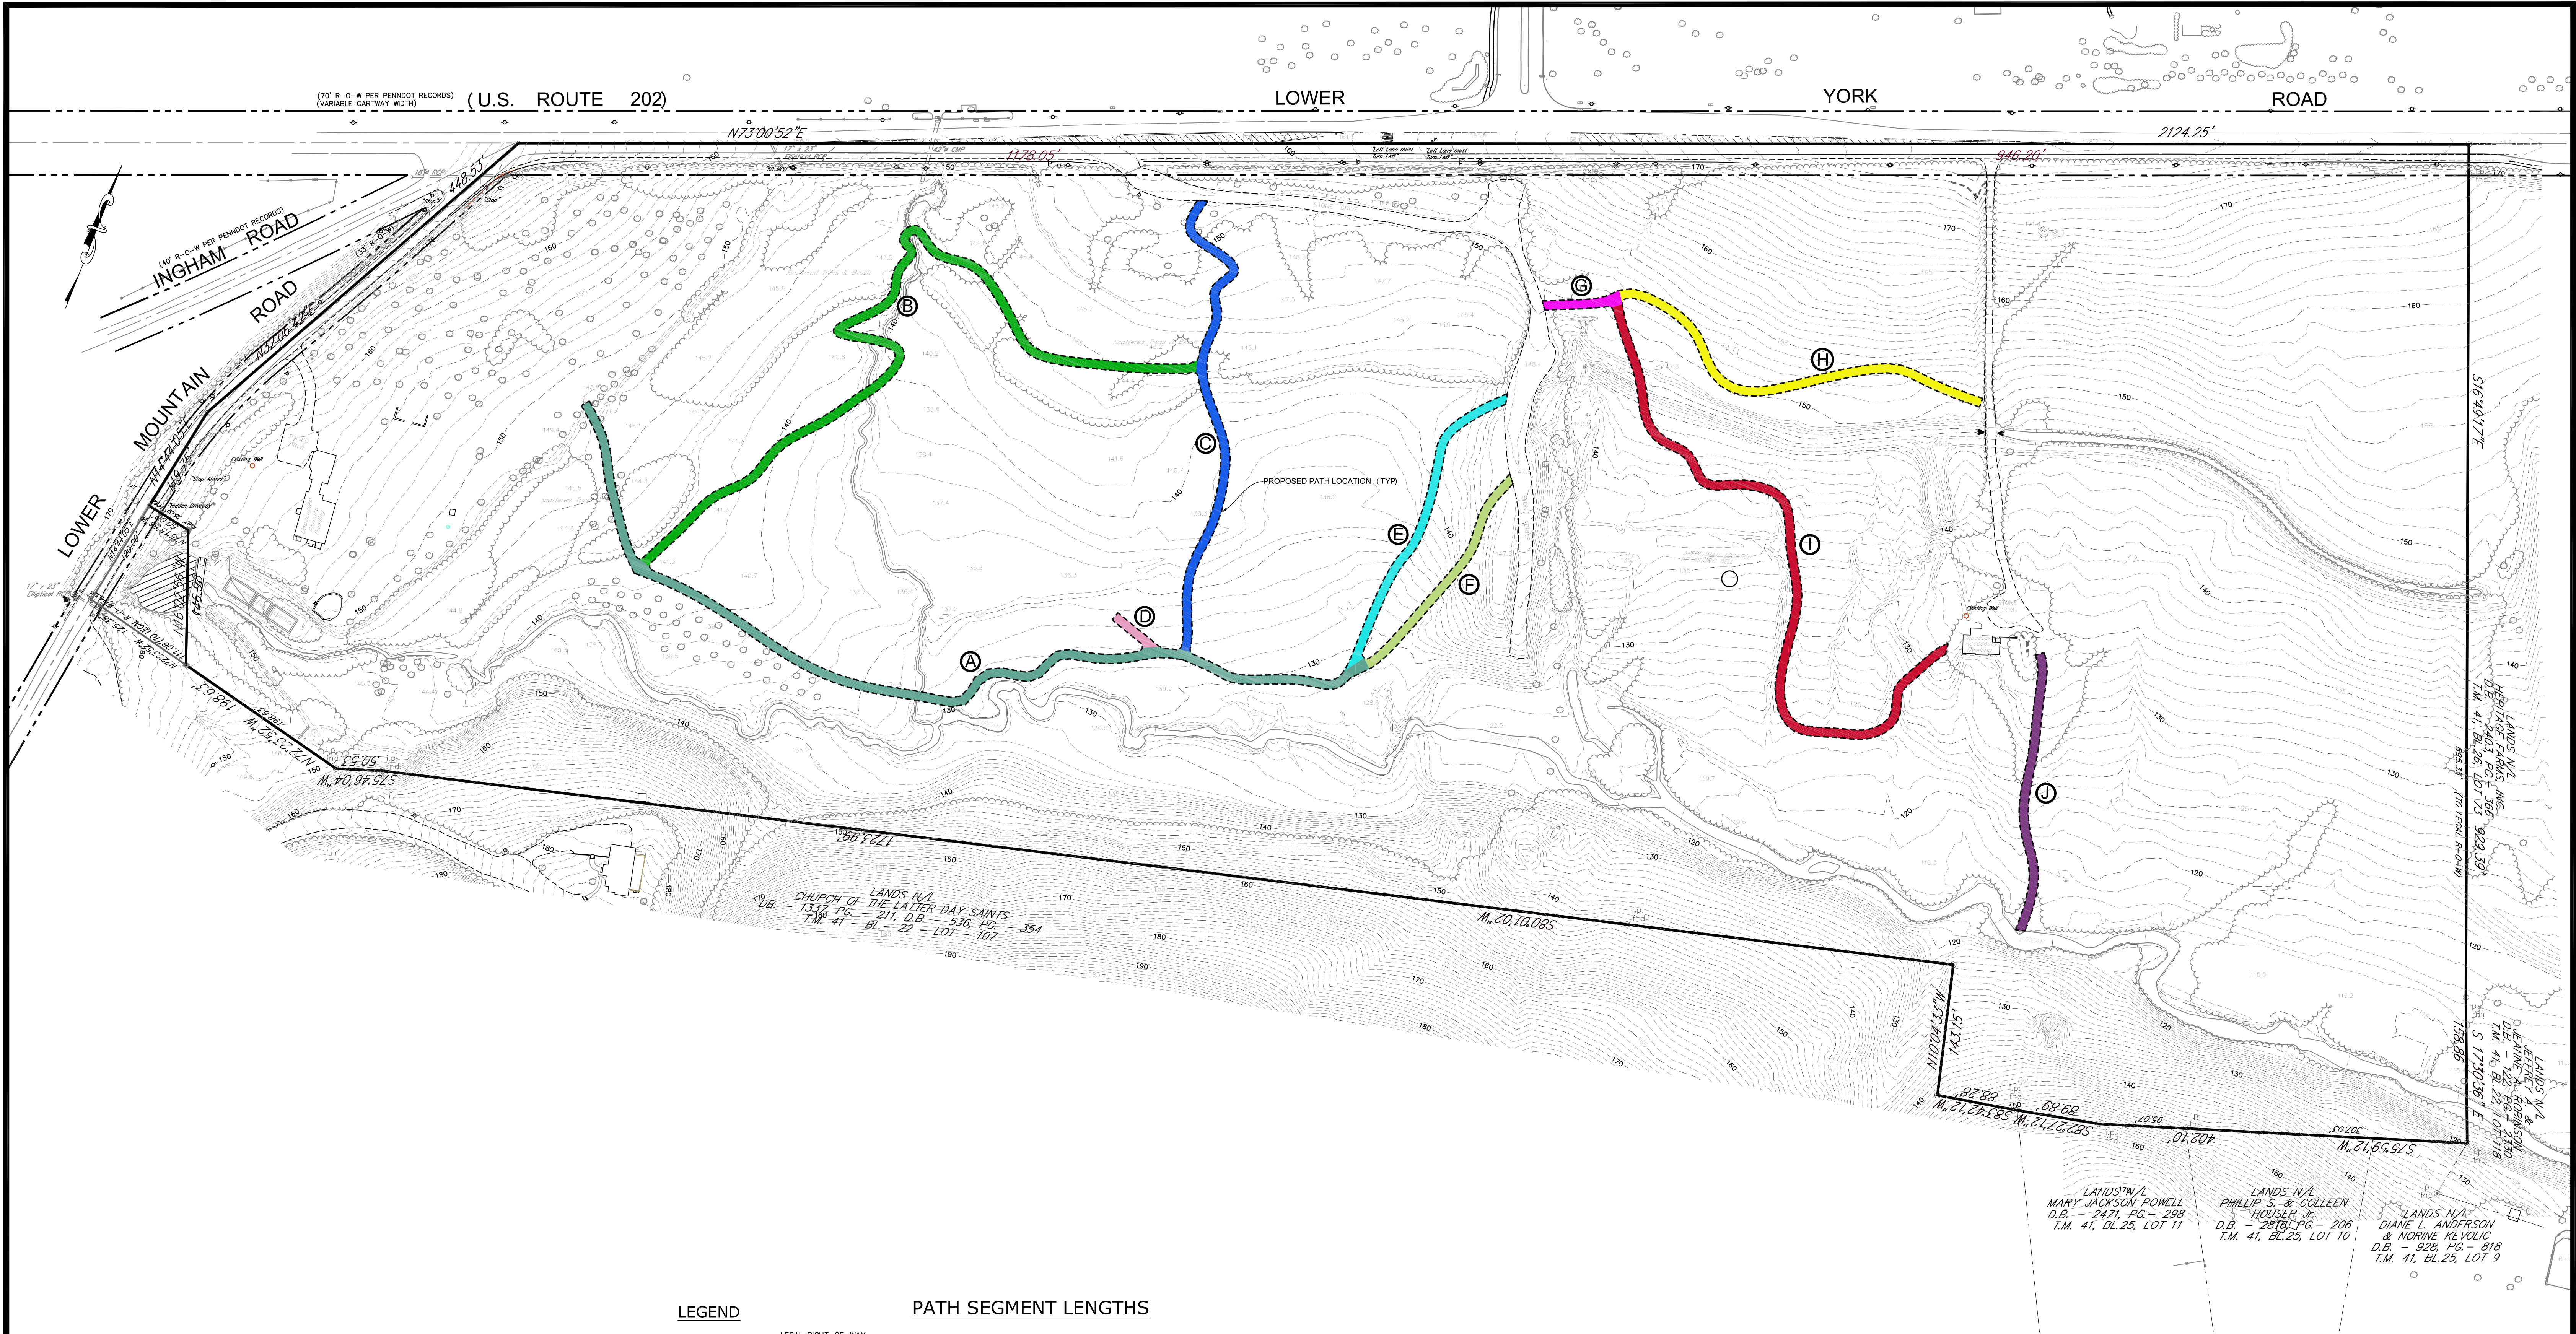

LEGEND

--- LEGAL RIGHT-OF-WAY
--- PHYSICAL CENTERLINE
--- PROPERTY BOUNDARY

EXISTING FEATURES

--- EDGE OF PAVEMENT
--- EDGE OF WATER
--- CONTOUR-MINOR INTERVAL
--- CONTOUR-MAJOR INTERVAL
--- SPOT ELEVATION
--- UTILITY POLE
--- SIGN
--- LIGHT
--- EDGE OF WOODS
--- TREES STANDING ALONE
--- PROPOSED PATH LOCATION

PATH SEGMENT LENGTHS

A 1055 FEET
B 972 FEET
C 539 FEET
D 53 FEET
E 350 FEET
F 260 FEET
G 257 FEET
H 451 FEET
I 787 FEET
J 306 FEET

PLAN REFERENCES:

- 2-LOT MAJOR SUBDIVISION PLAN INGHAM SPRINGS PREPARED BY C. ROBERT WYNN ASSOCIATES, INC. DATED DECEMBER 4, 2008, LATEST REVISION 5-1-09
- CONSERVATION EASEMENT PLAN - LOTS 1 & 2 INGHAM SPRINGS PREPARED BY C. ROBERT WYNN ASSOCIATES, INC. DATED AUGUST 18, 2009
- THIS PLAN DOES NOT IDENTIFY EASEMENTS OR RESERVED AREAS.
- TOPOGRAPHIC MAPPING INGHAM SPRINGS PREPARED ROBINSON PHOTOGRAMMETRIC MAPPING DATED 04/11/2016, FLIGHT DATE 03/07/2016, PENNSYLVANIA STATE PLANE COORDINATE SYSTEM - PA SOUTH ZONE, VERTICAL DATUM NAVD88
- APPROXIMATE PATH LOCATION PER FIELD DELINEATION COMPLETED ON 11/4/2016 BY DENNIS M. LITZENBERGER, PLS.



PATH SEGMENT LENGTHS SKETCH PLAN

AQUETONG SPRING PARK

SOLEBURY TOWNSHIP, BUCKS COUNTY, PENNSYLVANIA

C. ROBERT WYNN ASSOCIATES, INC.
MUNICIPAL ENGINEERING SERVICES
211 W. Broad Street, Quakertown, PA 18951 Phone 215-536-7336 Fax 215-536-5361


DRAWING NO.

1

DRAWN BY DAD CJD BY CJD DATE 11/29/2017 SCALE 1" = 80' JOB NO: 83-082 OF 1

PENNSYLVANIA ONE CALL SYSTEM, INC.

925 E. Main Road
West Mifflin, Pennsylvania
15122-1078

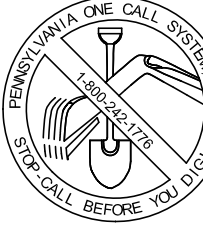

BEFORE YOU DIG ANYWHERE IN PENNSYLVANIA CALL 1-800-242-1776
NONMEMBERS MUST BE CONTACTED DIRECTLY
PENNSYLVANIA REQUIRES THREE WORKING DAYS
NOTICE TO UTILITIES BEFORE YOU EXCAVATE.
DIAL, LIST or DESIGN

PENNSYLVANIA ONE-CALL NOTATION:

LOCATION OF ALL EXISTING UTILITIES SHOWN ON THIS PLAN HAVE BEEN DEVELOPED FROM FIELD LOCATIONS OF VISIBLE ABOVE GROUND STRUCTURES AND INFORMATION PROVIDED BY UTILITY COMPANIES/ AUTHORITIES THROUGH THE ONE-CALL PROCESS. ALL LOCATIONS MUST BE CONSIDERED APPROXIMATE. COMPLETENESS OR ACCURACY OF LOCATIONS OR DEPTHS OF ALL STRUCTURES IS NOT GUARANTEED. CONTRACTORS UTILIZING THIS PLAN MUST VERIFY ALL LOCATIONS AND DEPTHS OF UNDERGROUND UTILITIES AND FACILITIES PRIOR TO COMMENCEMENT OF CONSTRUCTION WORK OR DEMOLITION. PURSUANT TO ACT 187, PA HOUSE BILL 2627, PRIOR TO THE START OF ANY EXCAVATION OR DEMOLITION WORK, THE CONTRACTOR MUST NOTIFY ALL AFFECTED UTILITY COMPANIES THROUGH THE PENNSYLVANIA ONE-CALL SYSTEM (1-800-242-1776). A MINIMUM OF THREE (3) WORKING DAYS PRIOR TO COMMENCEMENT OF ANY CONSTRUCTION/EXCAVATION. THE CONTRACTOR MUST VERIFY THE LOCATION AND DEPTH OF ALL UTILITIES PRIOR TO THE START OF ANY CONSTRUCTION.