



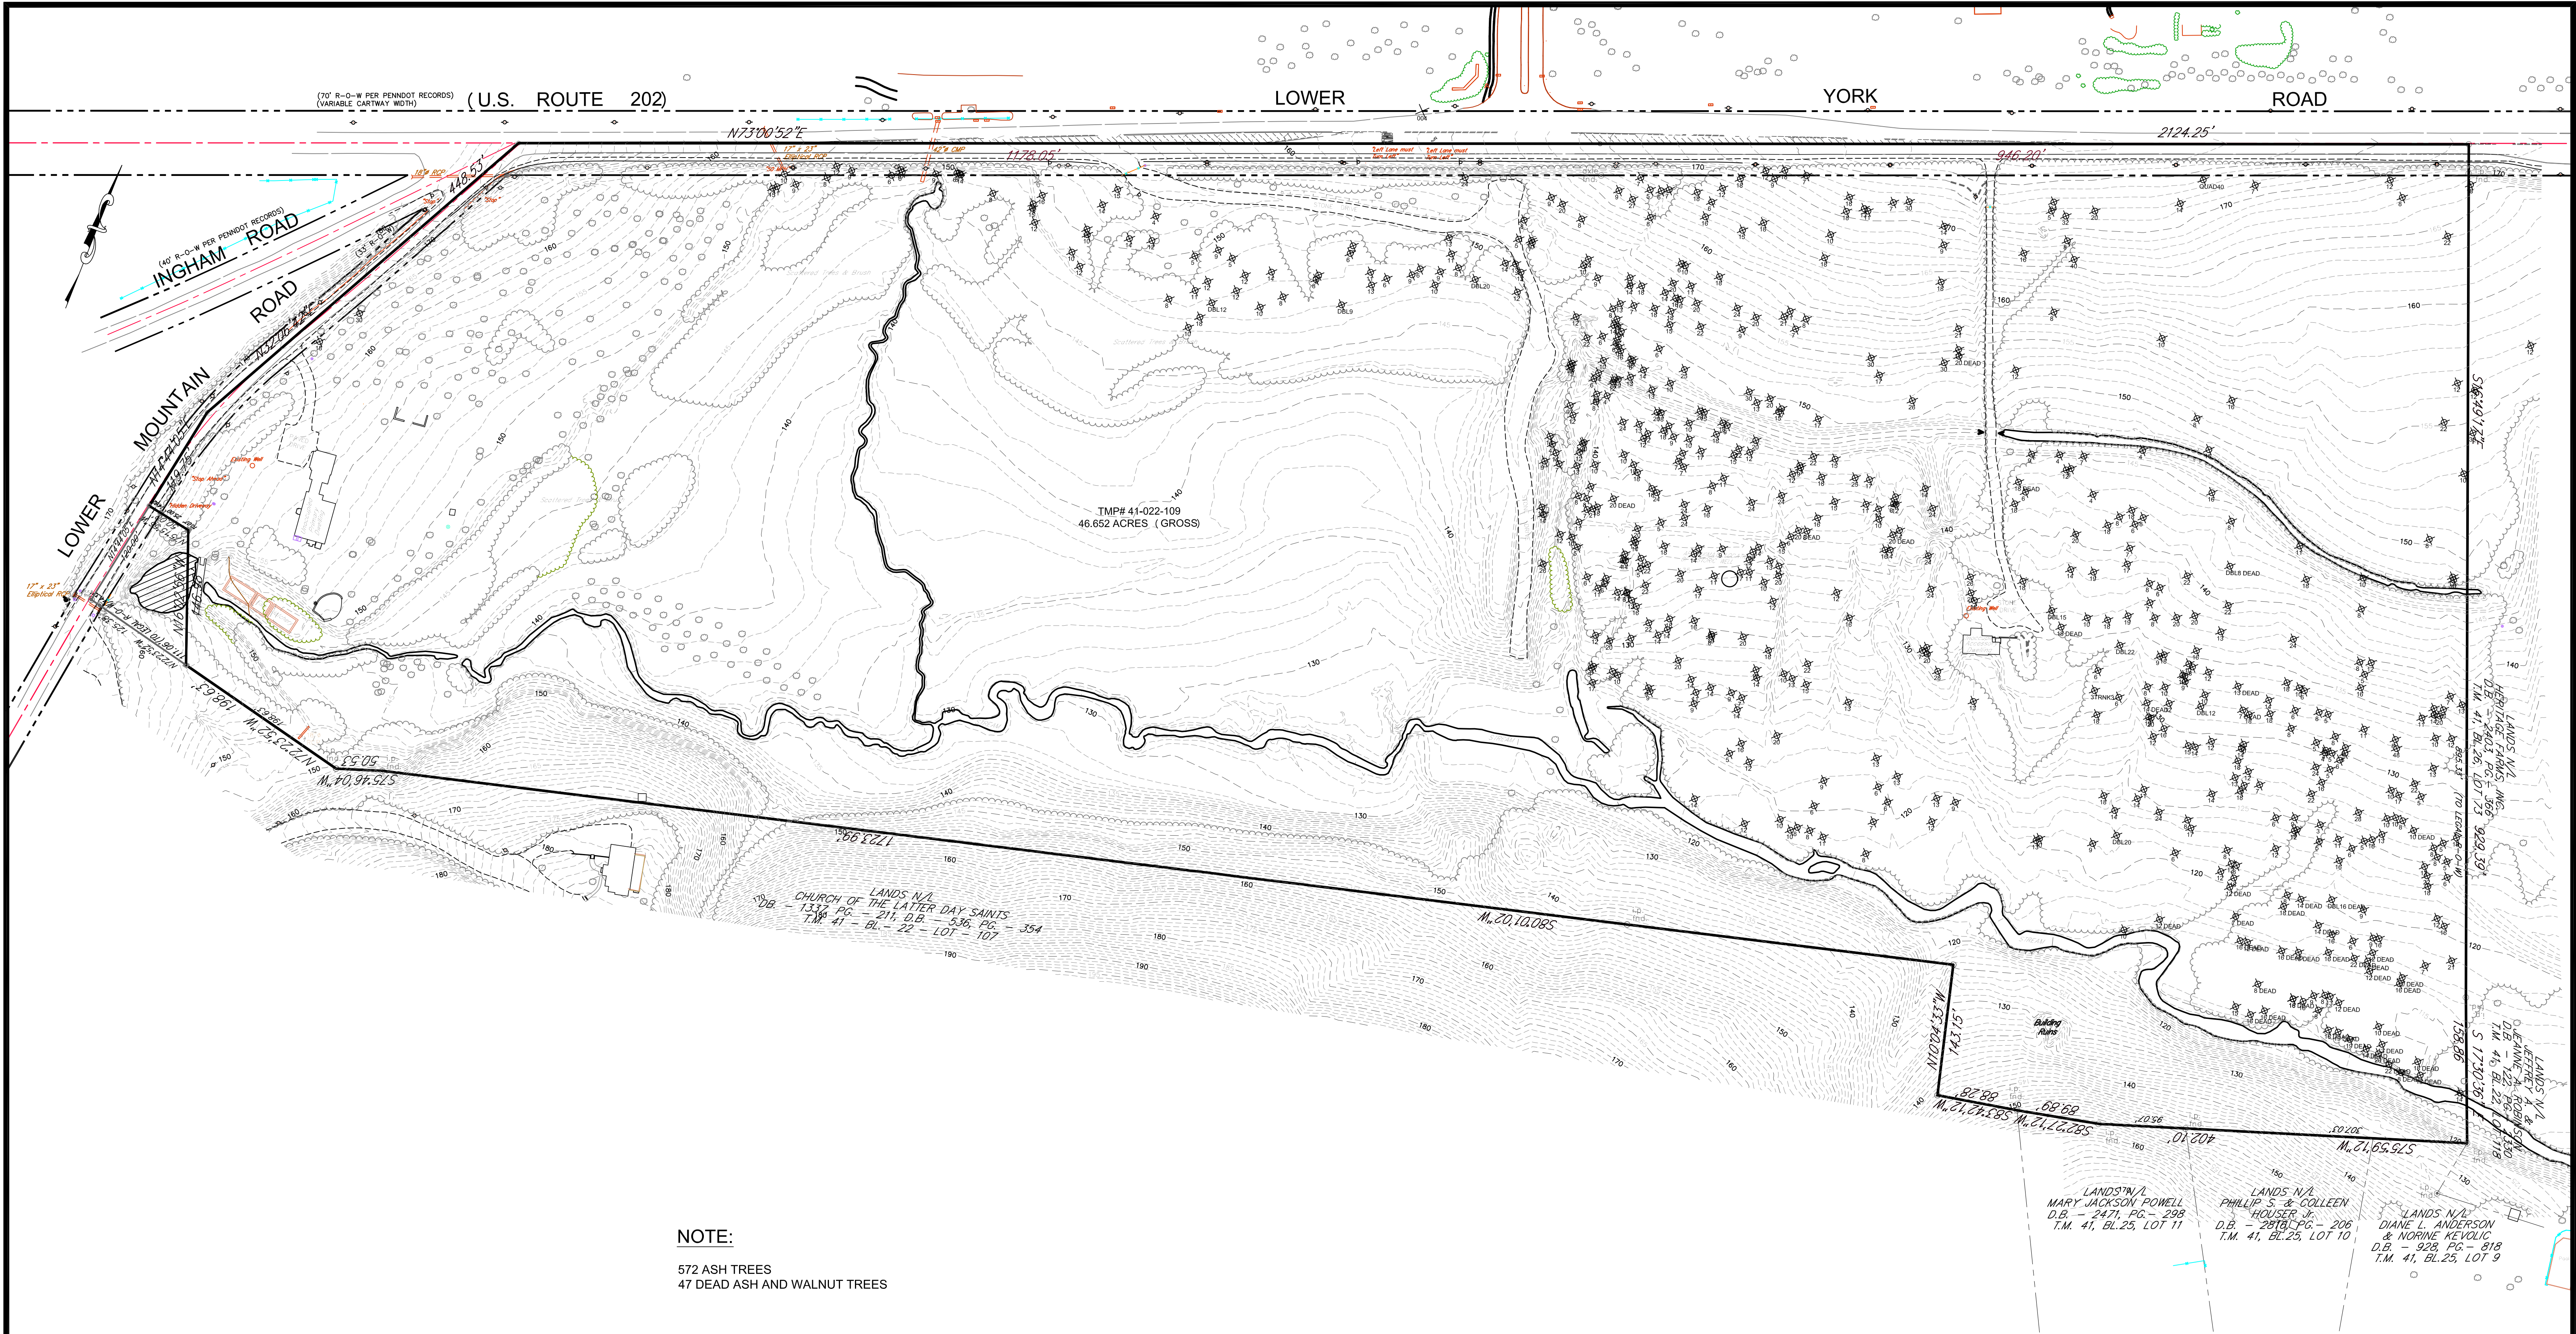

NOTE:  
572 ASH TREES  
47 DEAD ASH AND WALNUT TREES

- LEGEND**
- LEGAL RIGHT-OF-WAY
  - PHYSICAL CENTERLINE
  - PROPERTY BOUNDARY
- EXISTING FEATURES**
- EDGE OF PAVEMENT
  - EDGE OF WATER
  - CONTOUR-MINOR INTERVAL
  - CONTOUR-MAJOR INTERVAL
  - SPOT ELEVATION
  - UTILITY POLE
  - SIGN
  - LIGHT
  - EDGE OF WOODS
  - TREES STANDING ALONE
  - ASH TREE
  - CALPER

- PLAN REFERENCES:
- 2-LOT MAJOR SUBDIVISION PLAN INGHAM SPRINGS PREPARED BY C. ROBERT WYNN ASSOCIATES, INC. DATED DECEMBER 4, 2008, LATEST REVISION 5-11-09
  - CONSERVATION EASEMENT PLAN - LOTS 1 & 2 INGHAM SPRINGS PREPARED BY C. ROBERT WYNN ASSOCIATES, INC. DATED AUGUST 18, 2009
  - THIS PLAN DOES NOT IDENTIFY EASEMENTS OR RESERVED AREAS.
  - TOPOGRAPHIC MAPPING INGHAM SPRINGS PREPARED ROBINSON PHOTOGRAMMETRIC MAPPING DATED 04/11/2016, FLIGHT DATE 03/07/2016, PENNSYLVANIA STATE PLANE COORDINATE SYSTEM - PA SOUTH ZONE, VERTICAL DATUM NAVD83.

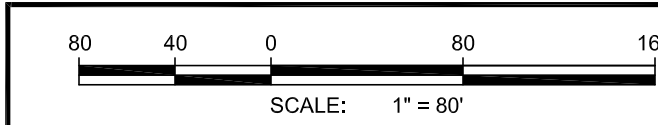

ASH TREE LOCATIONS

## AQUETONG SPRING PARK

SOLEBURY TOWNSHIP, BUCKS COUNTY, PENNSYLVANIA

**C. ROBERT WYNN ASSOCIATES, INC.**  
*MUNICIPAL ENGINEERING SERVICES*  
211 W. Broad Street, Quakertown, PA 18951 Phone 215-536-7336 Fax 215-536-5361

DRAWING NO.

1

DRAWN BY DAD CJD BY CJD DATE: 11/30/2017 SCALE: 1" = 80' JOB NO: 83-082 OF 1

PENNSYLVANIA ONE CALL SYSTEM, INC.

925 Inlet Run Road  
West Mifflin, Pennsylvania  
15122-1078



BEFORE YOU DIG ANYWHERE IN PENNSYLVANIA CALL 1-800-242-1776

NONMEMBERS MUST BE CONTACTED DIRECTLY

PA LAW REQUIRES THREE WORKING DAYS NOTICE TO UTILITIES BEFORE YOU EXCAVATE. (DRILL, BLAST OR EXCAVATE)

PENNSYLVANIA ONE-CALL NOTATION:  
LOCATION OF ALL EXISTING UTILITIES SHOWN ON THIS PLAN HAVE BEEN DEVELOPED FROM FIELD LOCATIONS OF VISIBLE ABOVE GROUND STRUCTURES AND INFORMATION PROVIDED BY UTILITY COMPANIES/AUTHORITIES THROUGH THE ONE-CALL PROCESS. ALL LOCATIONS MUST BE CONSIDERED APPROXIMATE. COMPLETENESS OR ACCURACY OF LOCATIONS OR DEPTHS OF ALL STRUCTURES IS NOT GUARANTEED. CONTRACTORS UTILIZING THIS PLAN MUST VERIFY ALL LOCATIONS AND DEPTHS OF UNDERGROUND UTILITIES AND FACILITIES PRIOR TO COMMENCEMENT OF CONSTRUCTION WORK OR DEMOLITION. PURSUANT TO ACT 187, PA HOUSE BILL 2627, PRIOR TO THE START OF ANY EXCAVATION OR DEMOLITION WORK, THE CONTRACTOR MUST NOTIFY ALL AFFECTED UTILITY COMPANIES THROUGH THE PENNSYLVANIA ONE-CALL SYSTEM (1-800-242-1776). A MINIMUM OF THREE (3) WORKING DAYS PRIOR TO COMMENCEMENT OF ANY CONSTRUCTION/EXCAVATION. THE CONTRACTOR MUST VERIFY THE LOCATION AND DEPTH OF ALL UTILITIES PRIOR TO THE START OF ANY CONSTRUCTION.